


138 PEARS AVENUE
RENOVATIONS

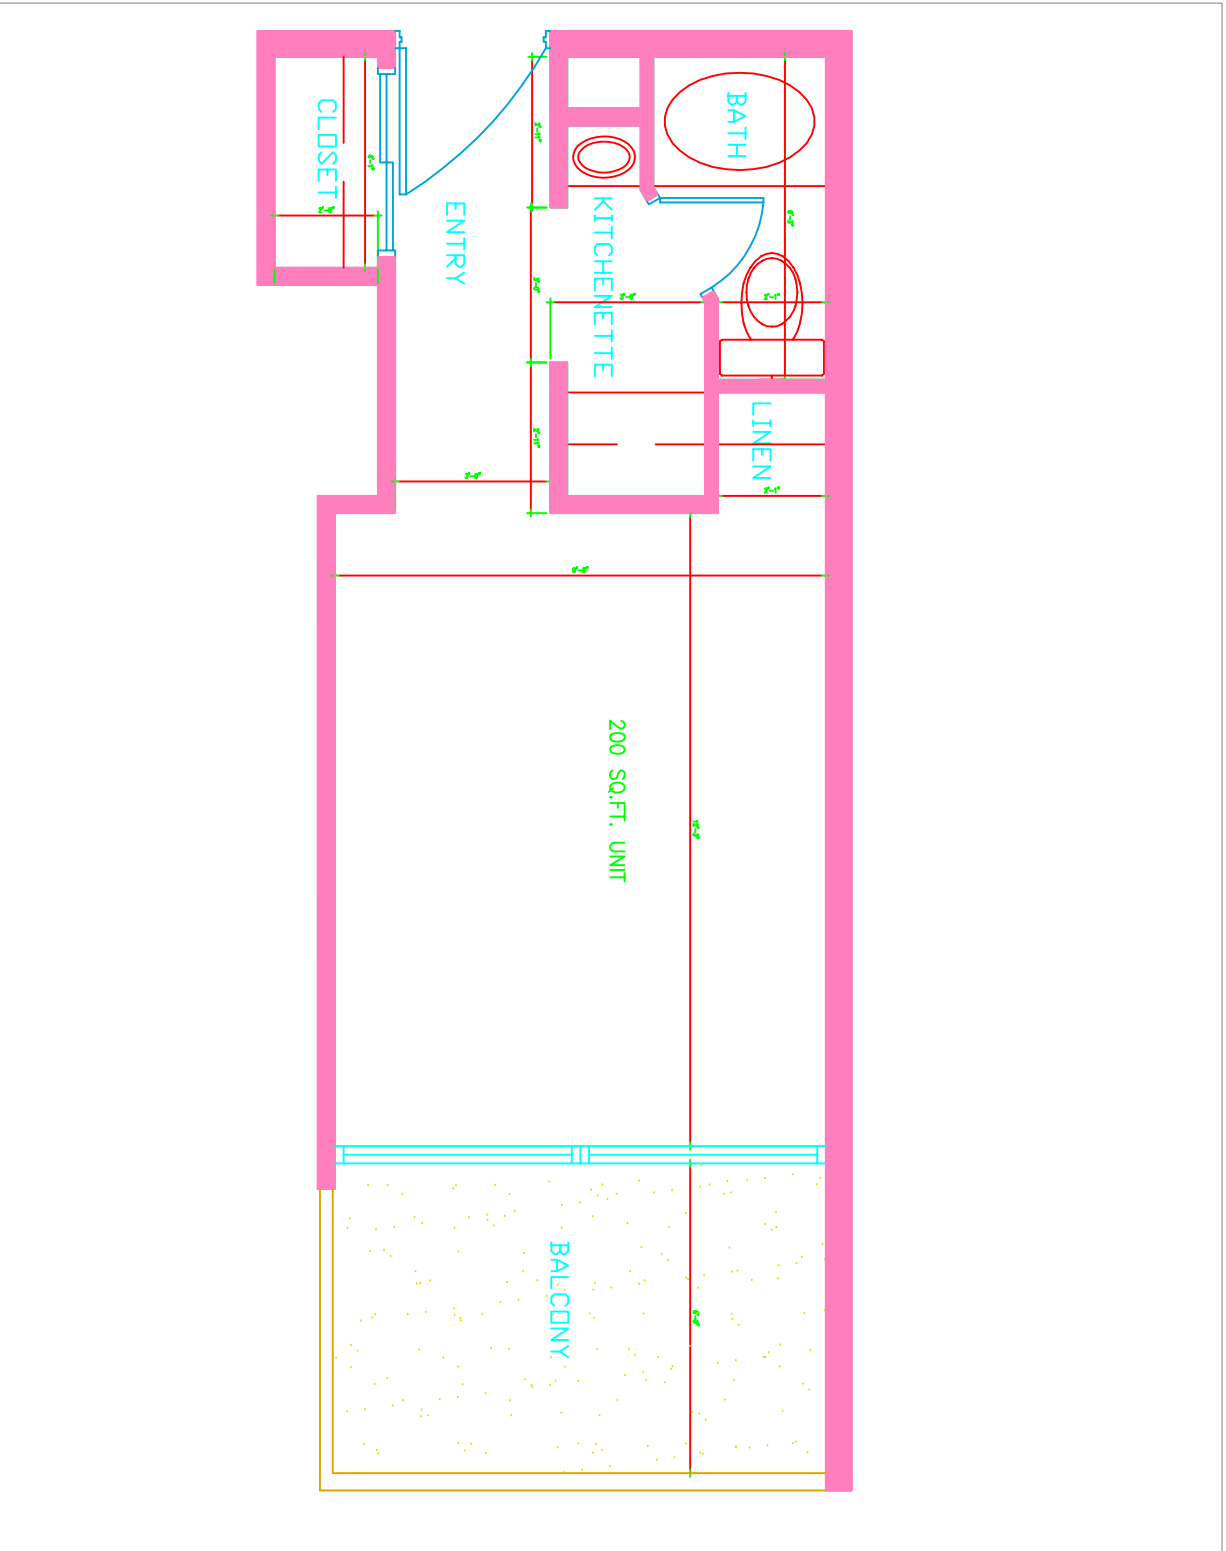


EXISTING

TYPICAL UNIT PLAN

SCALE: N.T.S.

MARCH 2004

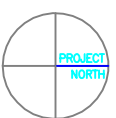

ARCHITECTURE
TEL: (416) 923-2111 184 BAYVIEW AVENUE
FAX: (416) 923-2116 TORONTO, ONTARIO
CANADA M5S 1Z4
lpj@lwpj.com www.lwpj.com

A-6